
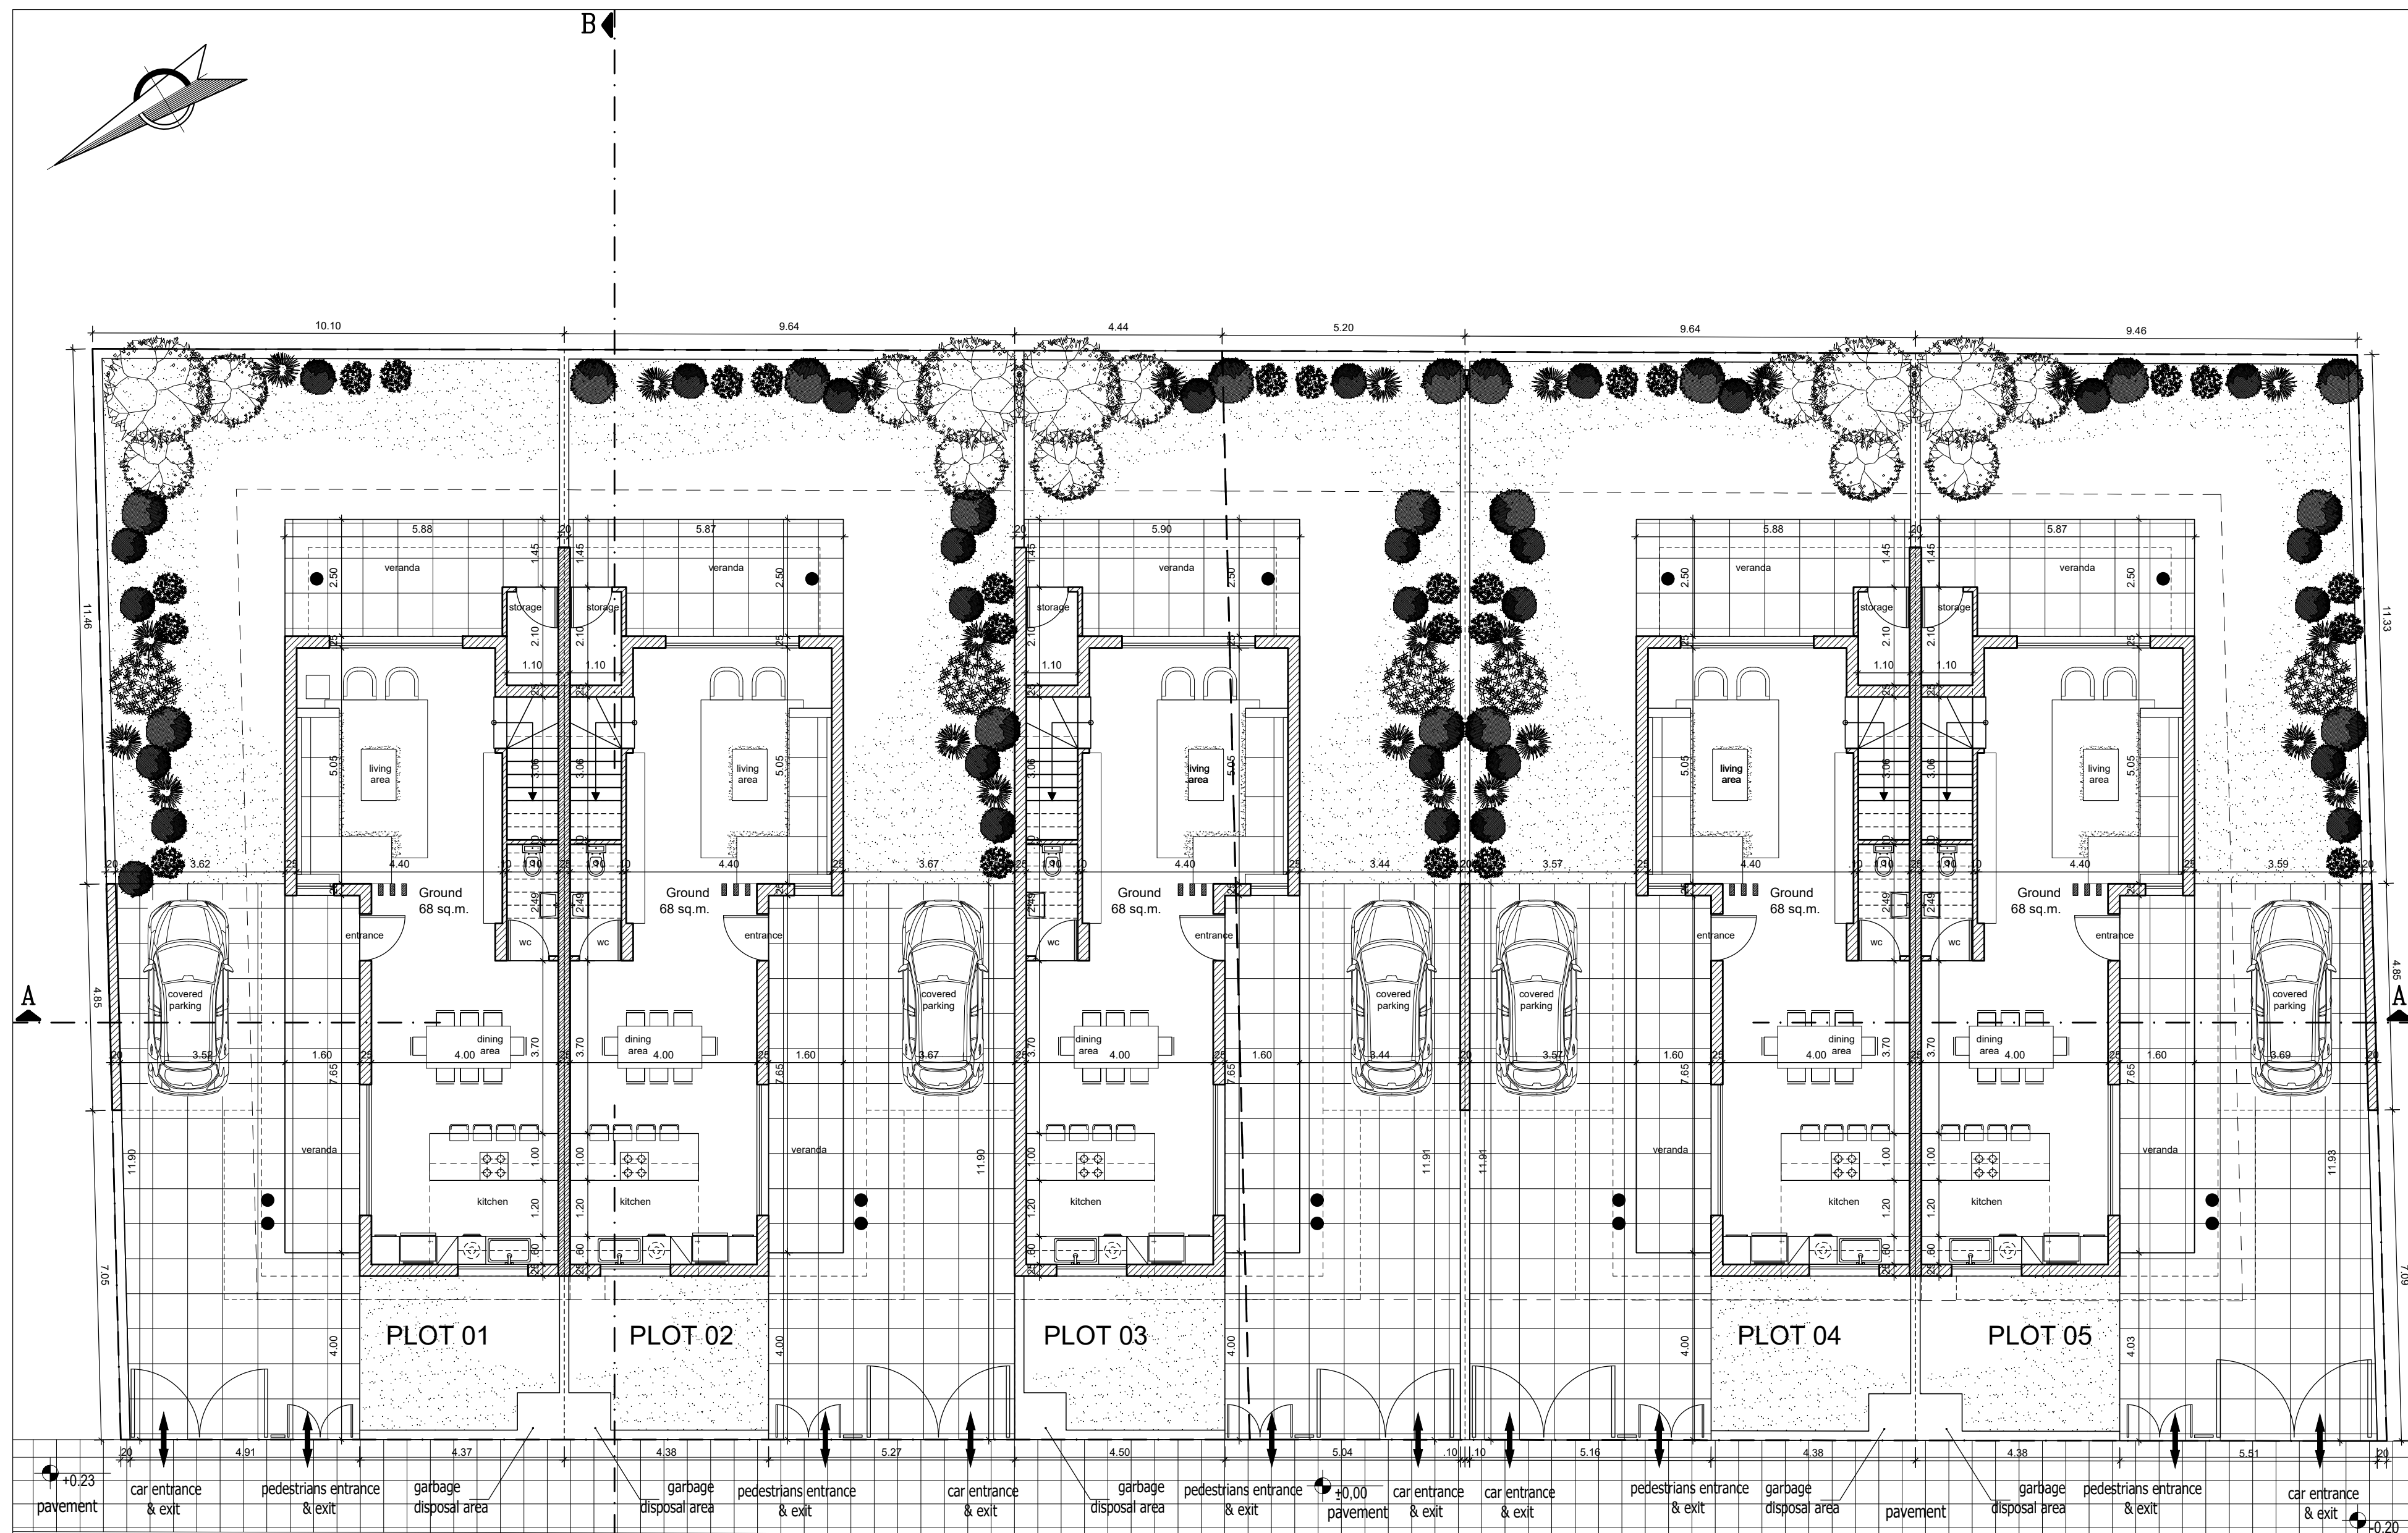


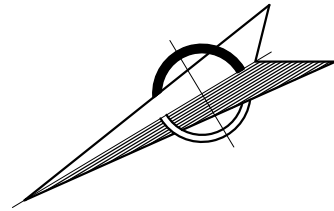

Ground Floor

Public Road

- Notes:
- XXX suggested levels
 - XXX existing levels
- PLOT 1063 + 1064**
- PLOT 1063 - 567 sq.m.
PLOT 1064 - 565 sq.m.
total - 1,132 sq.m.
- Allowed Density 90% - 1,019 sq.m.
Allowed Cover 50% - 566 sq.m.
- PLOT 01**
- Plot: 227 sq.m.
Ground: 68 sq.m.
First: 76 sq.m.
- Total: 144 sq.m. - 63%
Cover: 113 sq.m. - 50%
- PLOT 02**
- Plot: 225 sq.m.
Ground: 68 sq.m.
First: 76 sq.m.
- Total: 144 sq.m. - 64%
Cover: 113 sq.m. - 50%
- PLOT 03**
- Plot: 226 sq.m.
Ground: 68 sq.m.
First: 76 sq.m.
- Total: 144 sq.m. - 64%
Cover: 113 sq.m. - 50%
- PLOT 04**
- Plot: 226 sq.m.
Ground: 68 sq.m.
First: 76 sq.m.
- Total: 144 sq.m. - 64%
Cover: 113 sq.m. - 50%
- PLOT 05**
- Plot: 228 sq.m.
Ground: 68 sq.m.
First: 76 sq.m.
- Total: 144 sq.m. - 63%
Cover: 113 sq.m. - 50%

Glarkou
architects

Project Name
**Demetris Gilmas -
PLOT 1063 & 1034
Residences in Kiti**

Drawing Name
Ground Floor

File name:
A01-015 DIM24(Pol. Adela 26.3.24)

Checked by :
G.L.



Drawn by :
F.D.

Scale
1:100

Date
March 24

Drawing No.
**015 DIM24
A01**

Stamp & Sign

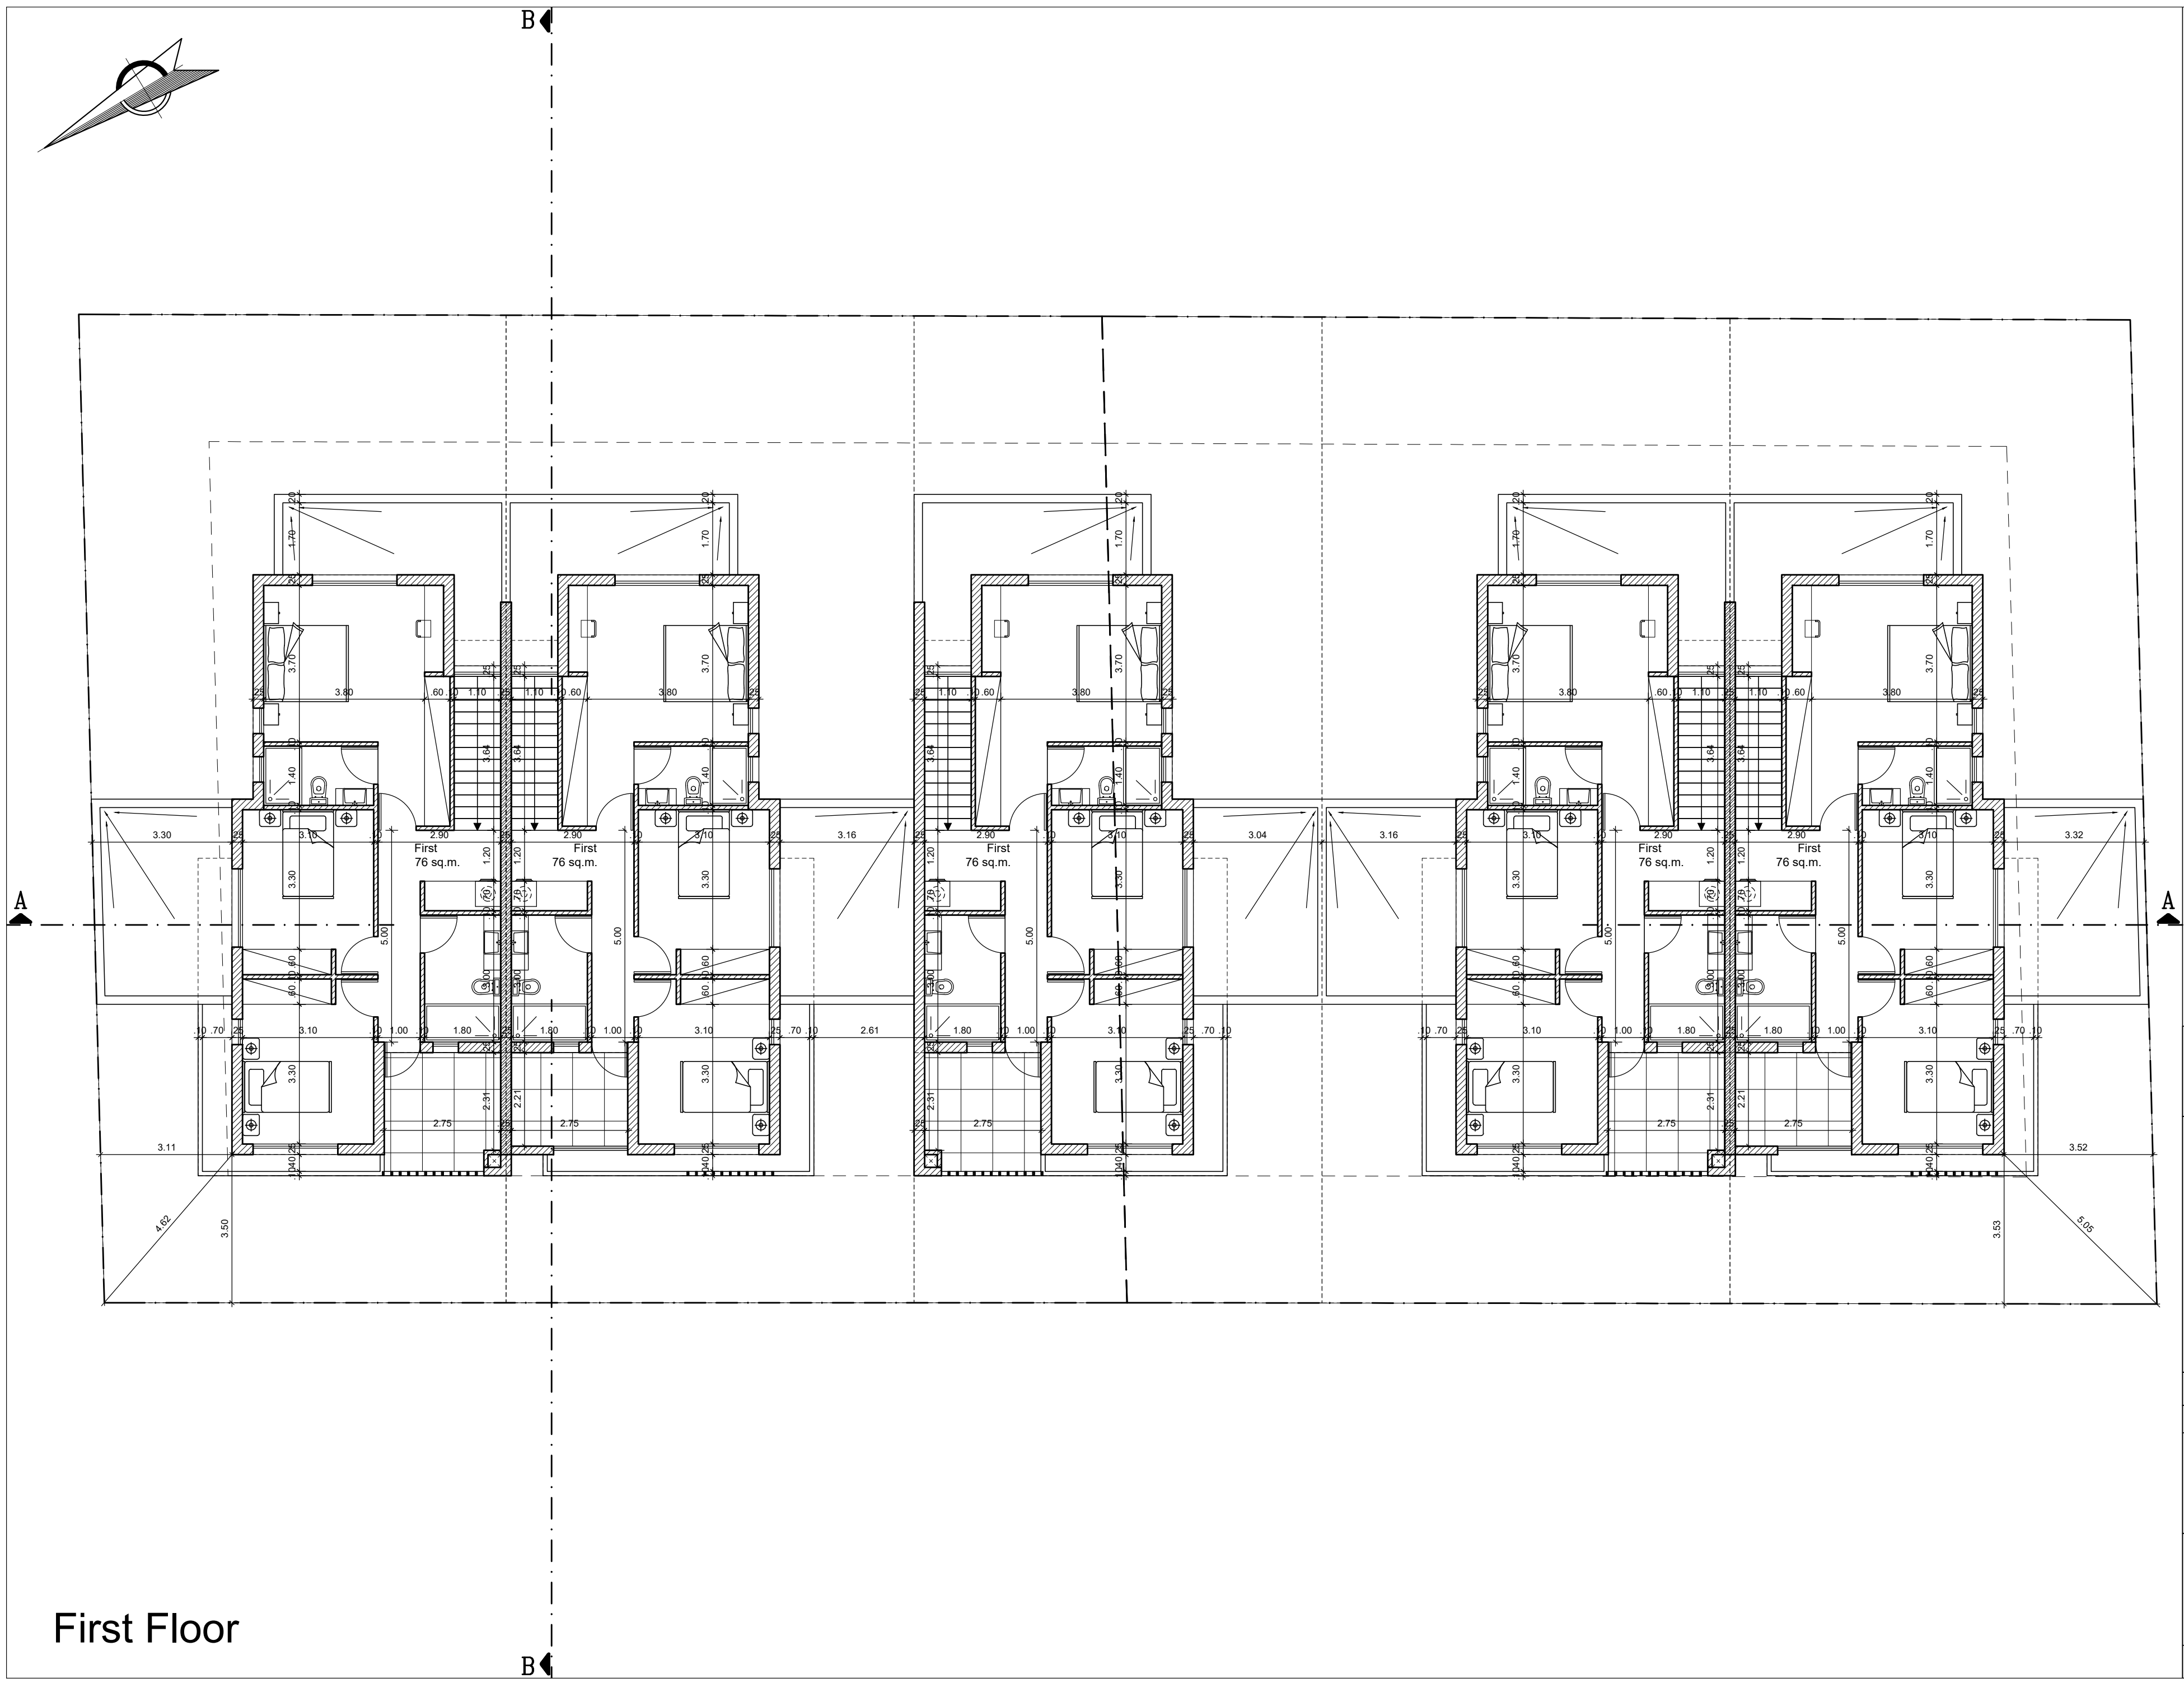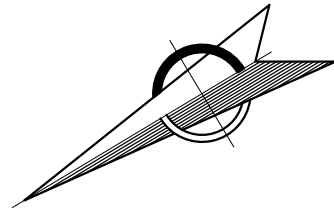

Notes:

- XXX suggested levels
- XXX existing levels

PLOT 1063 + 1064

PLOT 1063 - 567 sq.m.
PLOT 1064 - 565 sq.m.

total - 1,132 sq.m.
Allowed Density 90% - 1,019 sq.m.
Allowed Cover 50% - 566 sq.m.

PLOT 01

Plot: 227 sq.m.
Ground: 68 sq.m.
First: 76 sq.m.

Total: 144 sq.m. - 63%
Cover: 113 sq.m. - 50%

PLOT 02

Plot: 225 sq.m.
Ground: 68 sq.m.
First: 76 sq.m.

Total: 144 sq.m. - 64%
Cover: 113 sq.m. - 50%

PLOT 03

Plot: 226 sq.m.
Ground: 68 sq.m.
First: 76 sq.m.

Total: 144 sq.m. - 64%
Cover: 113 sq.m. - 50%

PLOT 04

Plot: 226 sq.m.
Ground: 68 sq.m.
First: 76 sq.m.

Total: 144 sq.m. - 64%
Cover: 113 sq.m. - 50%

PLOT 05

Plot: 228 sq.m.
Ground: 68 sq.m.
First: 76 sq.m.

Total: 144 sq.m. - 63%
Cover: 113 sq.m. - 50%

Glarkou
architects
45 Papaflessa - 2nd Floor - 1055 - Larissa - Tel 34 261222
or 394044 - info@glarkou.com - 3947666161

Project Name	Demetris Gilmas - PLOT 1063 & 1034 Residences in Kiti
Drawing Name	First Floor
File name:	A01-015 DIM24(Pol. Adela 26.3.24)


Checked by :	Drawn by :
G.L.	F.D.

Scale	Date
1:100	March 24

Drawing No.

015 DIM24
A02

Stamp & Sign

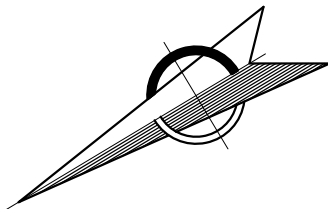

B

A

A

B

Roof Plan

Notes:

- XXX suggested levels
- XXX existing levels

PLOT 1063 + 1064

PLOT 1063 - 567 sq.m.
PLOT 1064 - 565 sq.m.

total - 1,132 sq.m.

Allowed Density 90% - 1,019 sq.m.
Allowed Cover 50% - 566 sq.m.

PLOT 01

Plot: 227 sq.m.
Ground: 68 sq.m.
First: 76 sq.m.

Total: 144 sq.m. - 63%

Cover: 113 sq.m. - 50%

PLOT 02

Plot: 225 sq.m.
Ground: 68 sq.m.
First: 76 sq.m.

Total: 144 sq.m. - 64%

Cover: 113 sq.m. - 50%

PLOT 03

Plot: 226 sq.m.
Ground: 68 sq.m.
First: 76 sq.m.

Total: 144 sq.m. - 64%

Cover: 113 sq.m. - 50%

PLOT 04

Plot: 226 sq.m.
Ground: 68 sq.m.
First: 76 sq.m.

Total: 144 sq.m. - 64%

Cover: 113 sq.m. - 50%

PLOT 05

Plot: 228 sq.m.
Ground: 68 sq.m.
First: 76 sq.m.

Total: 144 sq.m. - 63%

Cover: 113 sq.m. - 50%




Project Name Demetris Gilmas - PLOT 1063 & 1034 Residences in Kiti	Drawing Name Roof Plan	File name: A01-015-DIM24(Pol. Adeia 26.3.24)
--	----------------------------------	--

Checked by : G.L.	Drawn by : F.D.
-----------------------------	---------------------------


Scale 1:100	Date March 24
----------------	------------------

Drawing No.
015 DIM24
A03


Stamp & Sign

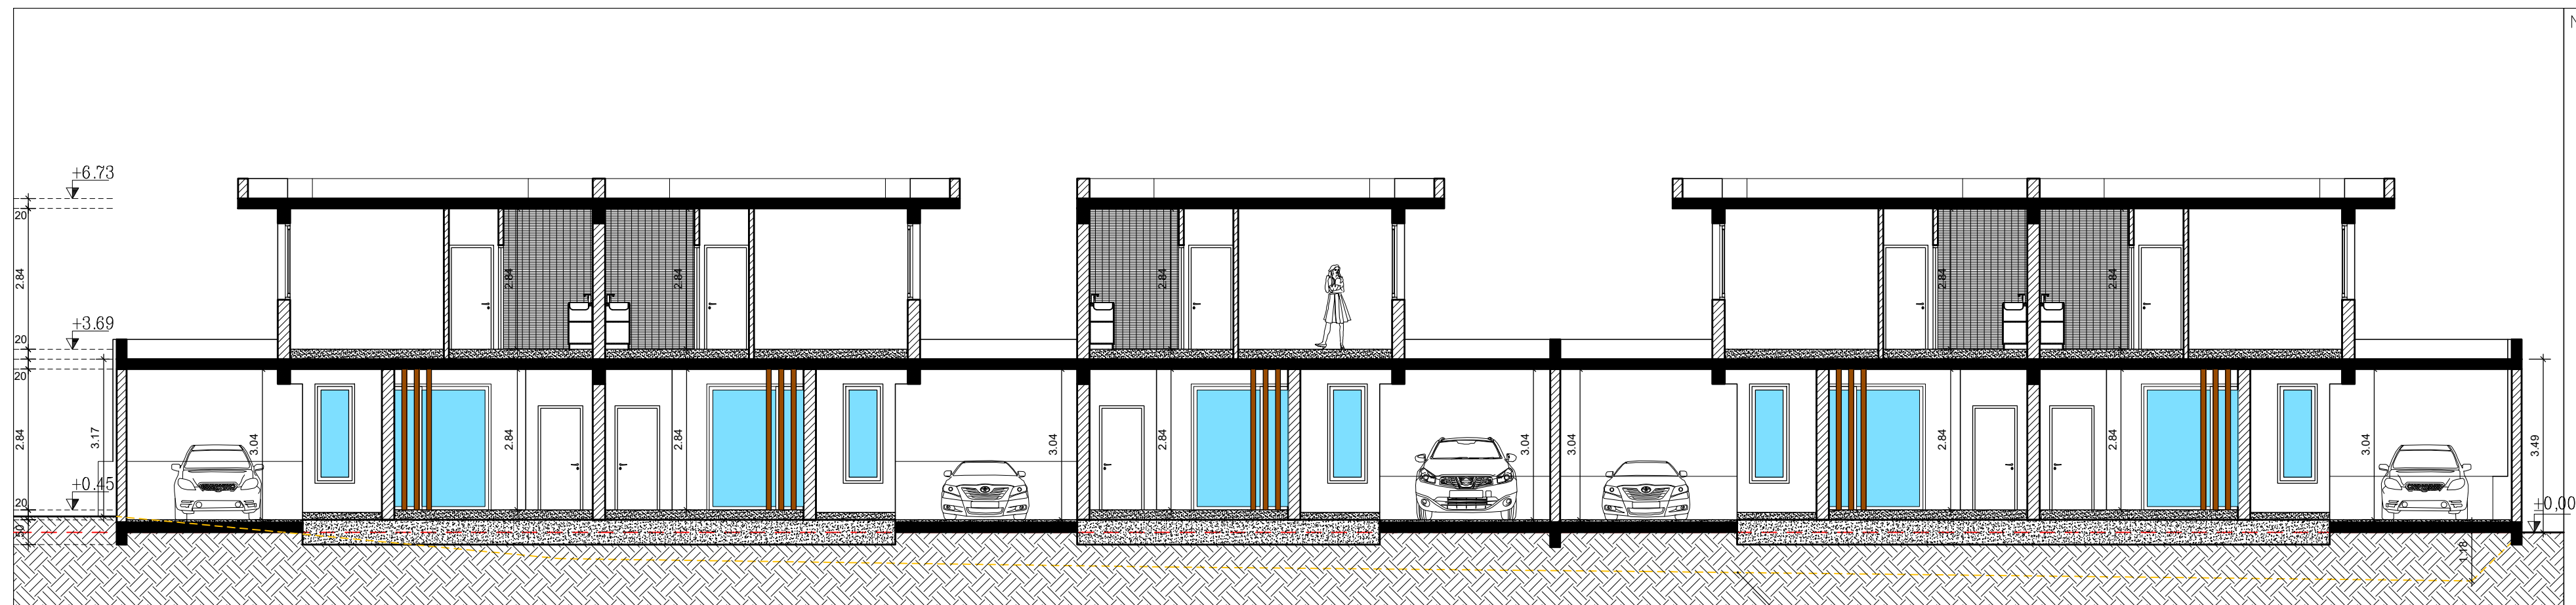

Section A-A

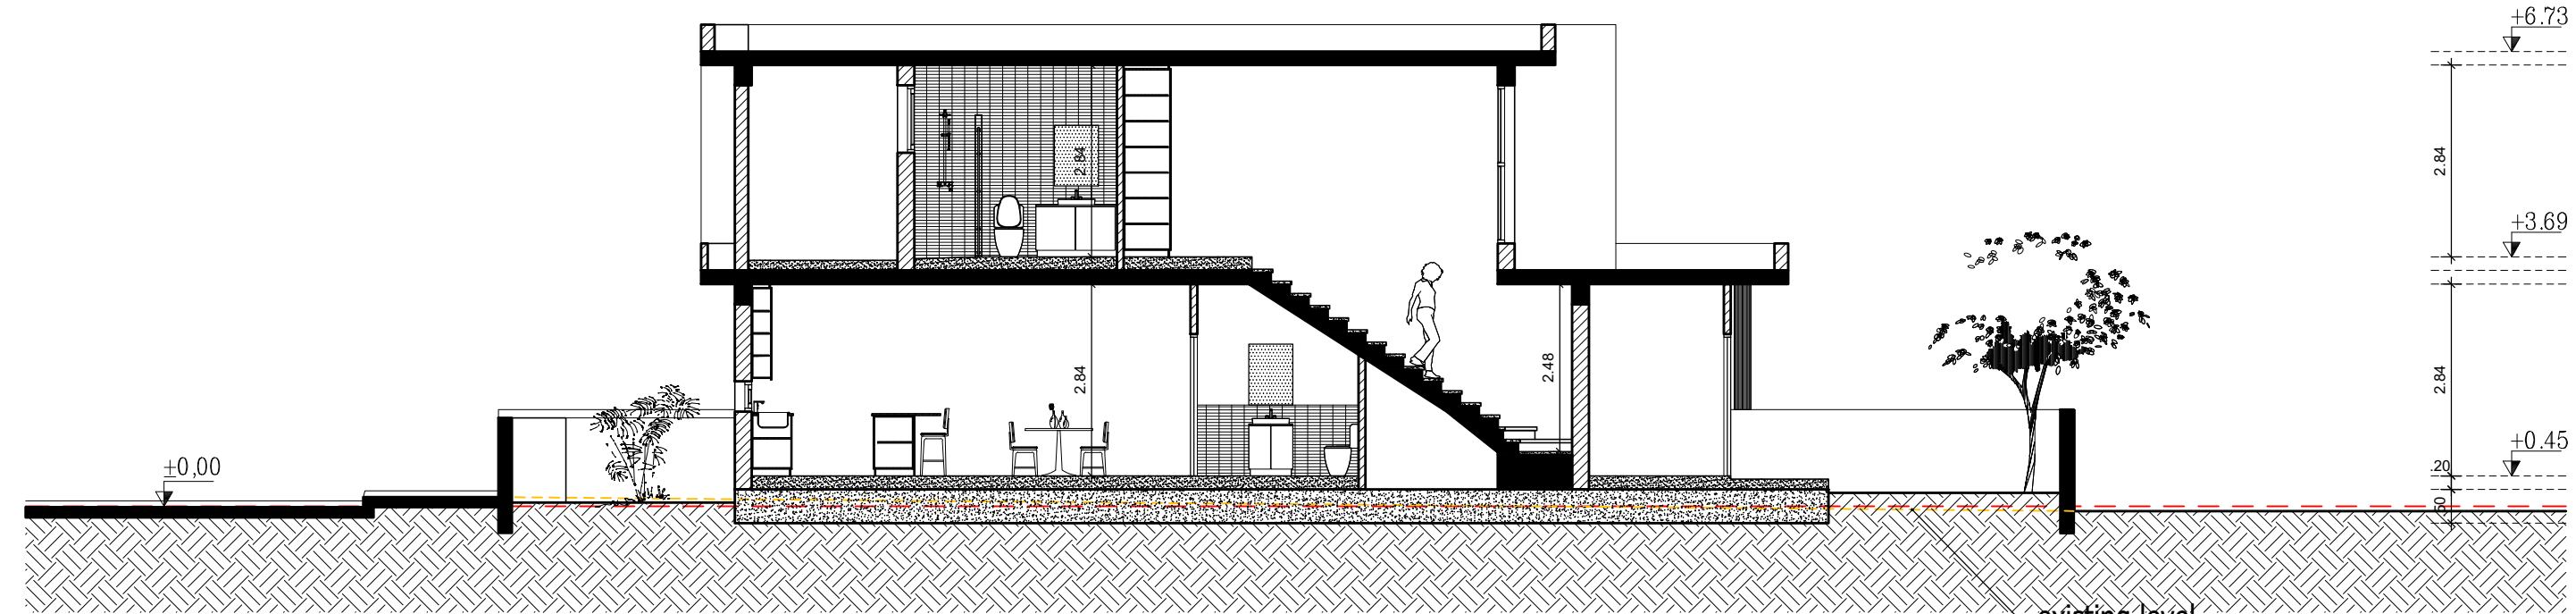

Section B-B

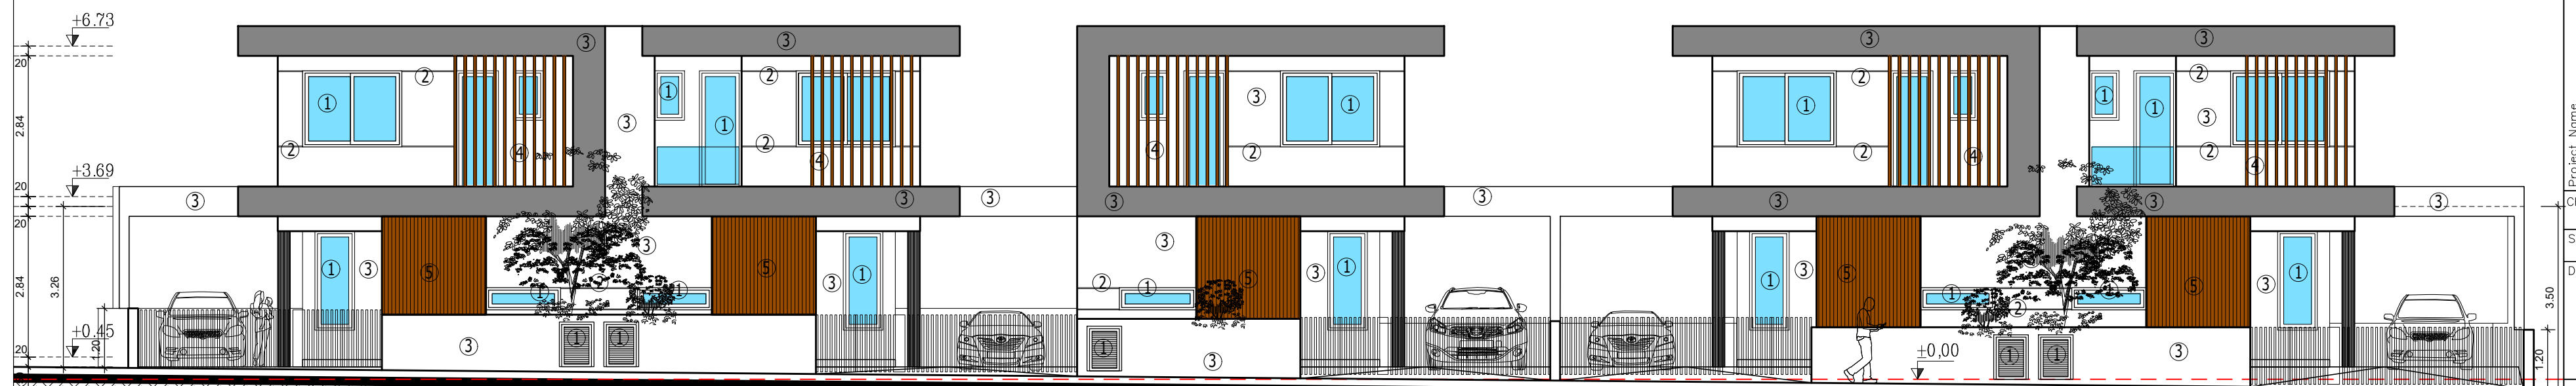

Front Elevation (North-West)

Notes:

- ① aluminum openings
- ② groove in plaster
- ③ 3 coats of plaster
- ④ Wooden Partitions
- ⑤ Wood Paneling

Glarkou
architects

Project Name
**Demetris Gilmas -
PLOT 1063 & 1034
Residences in Kiti**

Drawing Name
Sections & Elevations

File name:
A01-015 DIM24(Pol. Adela 26.3.24)

Checked by :
G.L.

Drawn by :
F.D.


Scale
1:100

Date
March 24


Drawing No.

015 DIM24
A04


Stamp & Sign

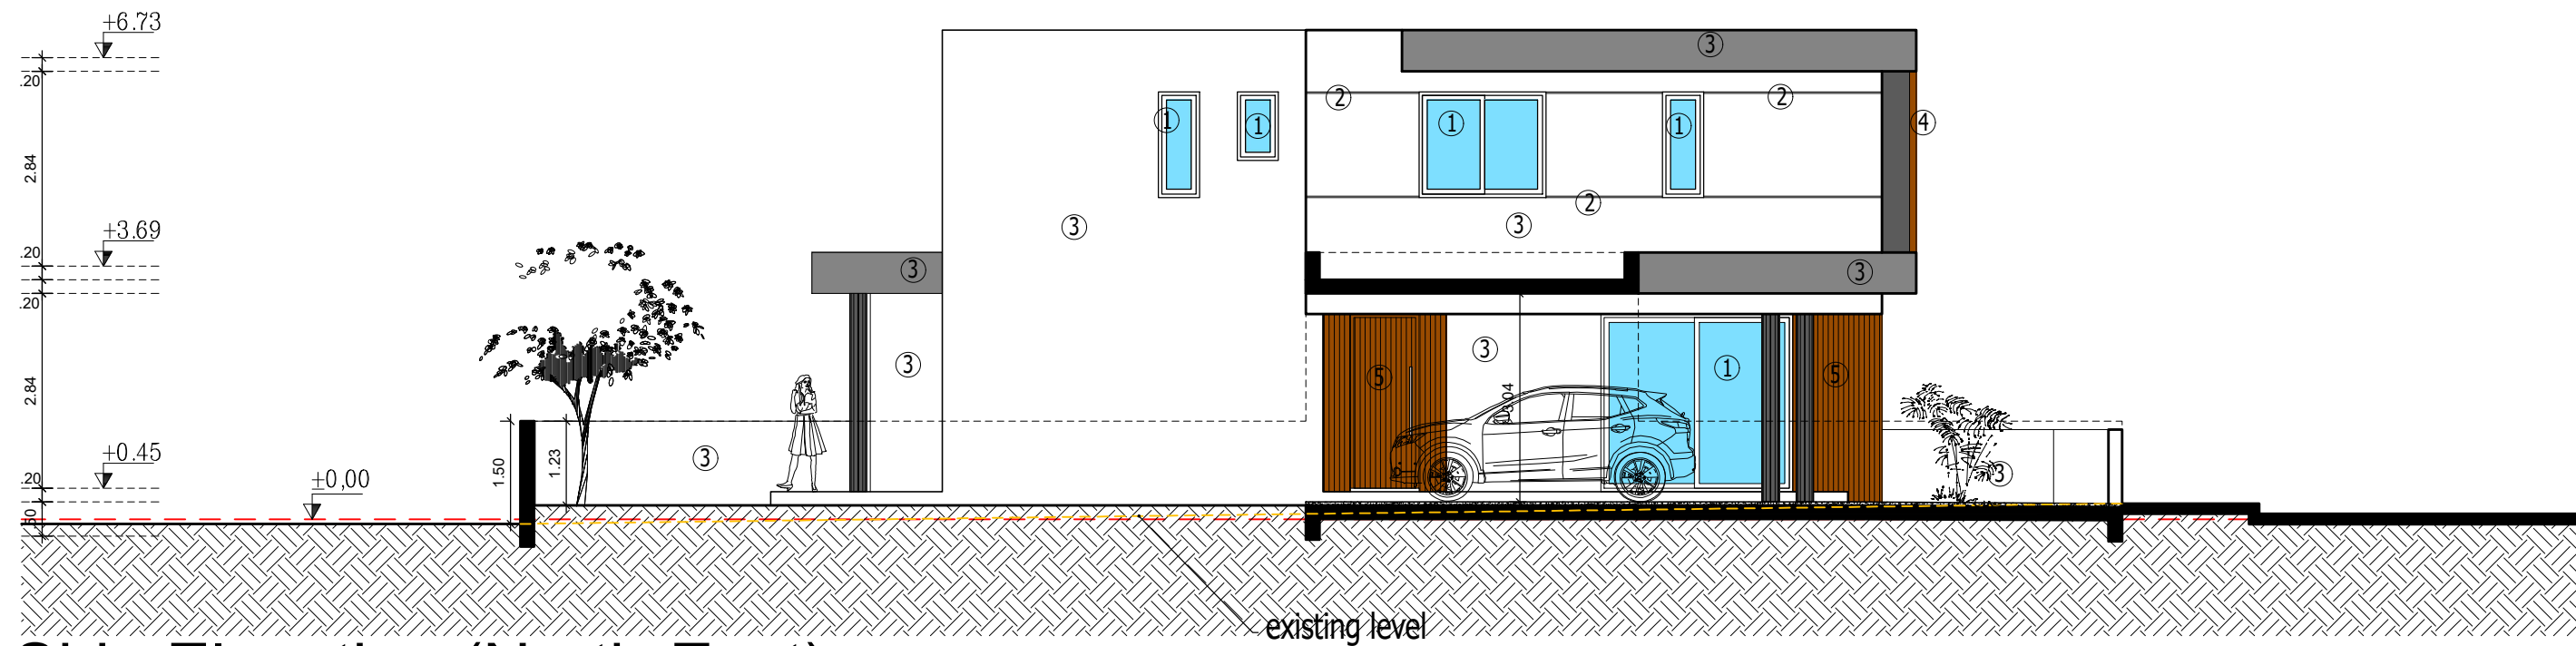

Side Elevation (North-East)

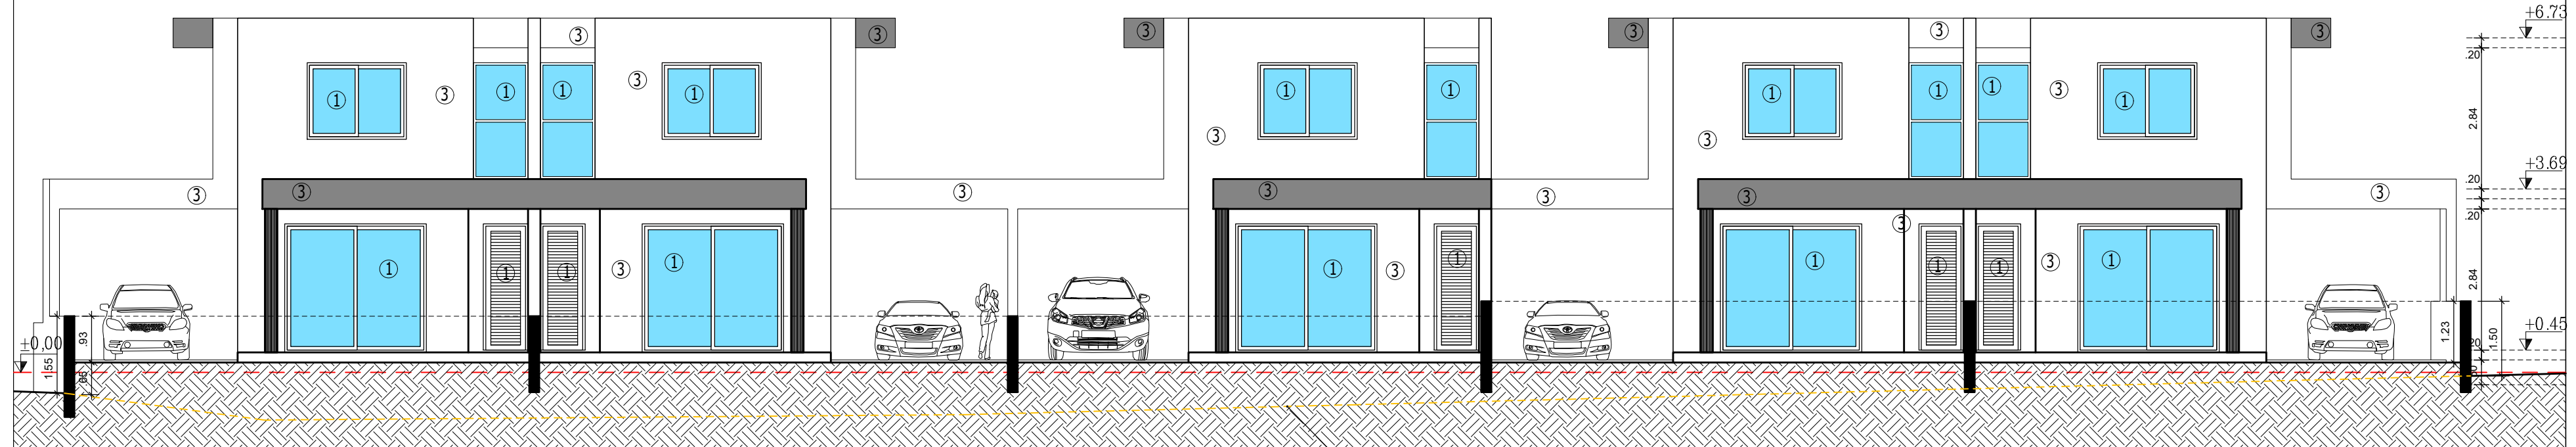

Back Elevation (South-East)

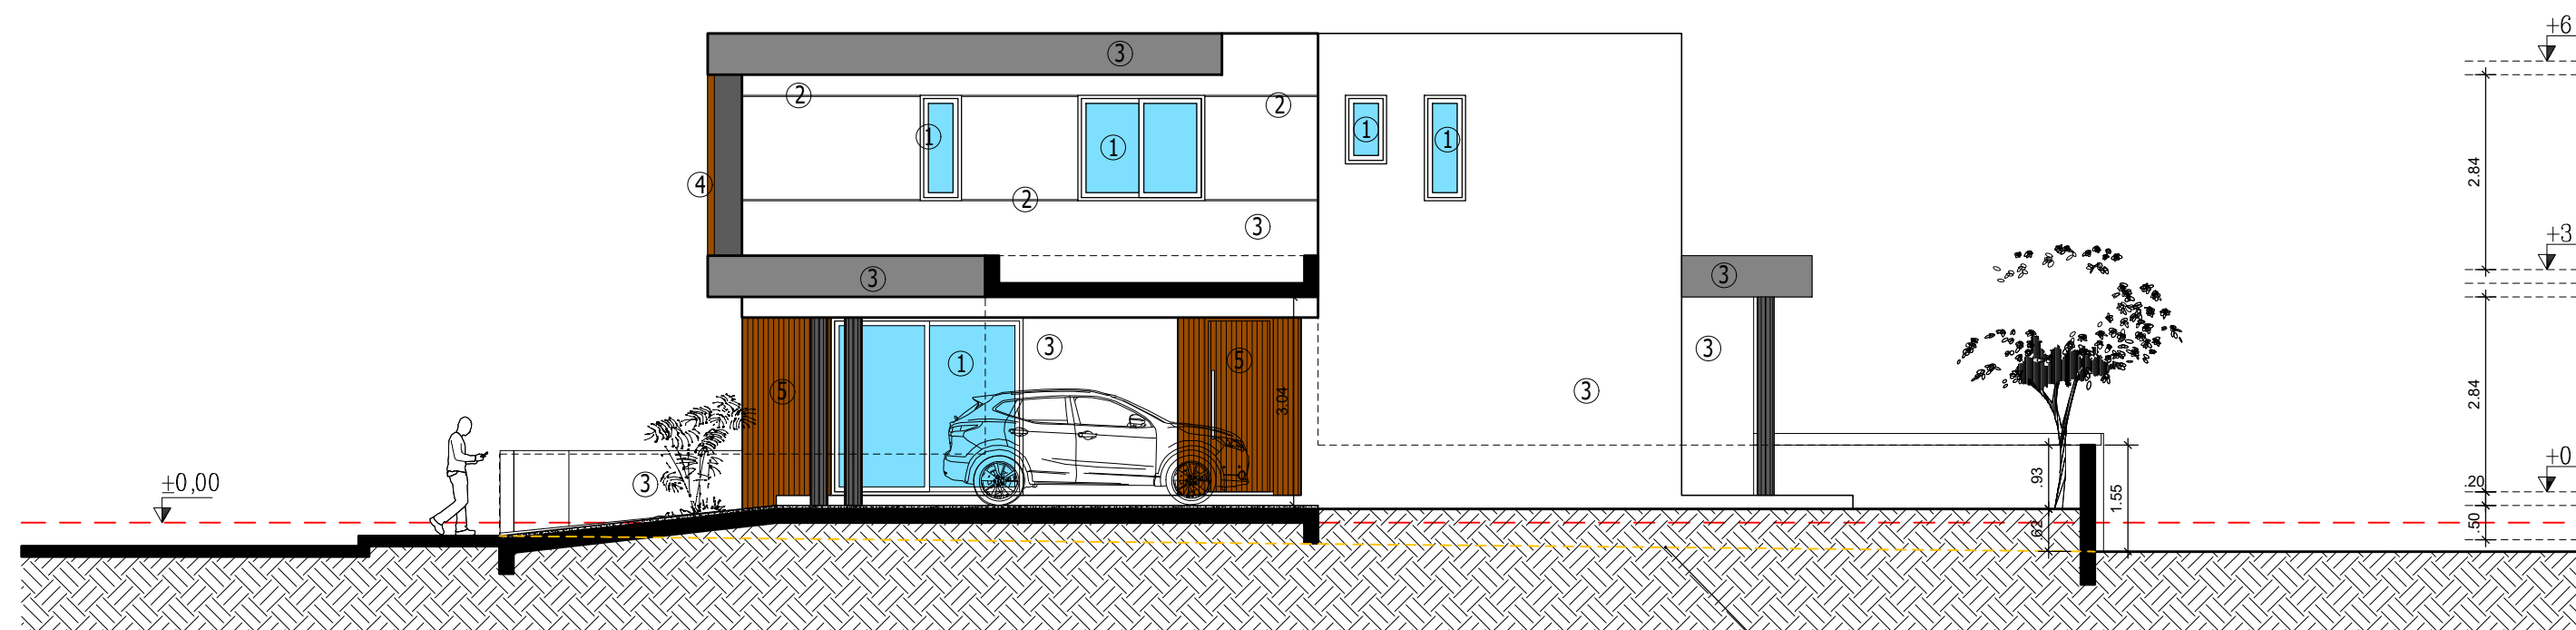

Side Elevation (South-East)

- Notes:
- ① aluminum openings
 - ② groove in plaster
 - ③ 3 coats of plaster
 - ④ Wooden Partitions
 - ⑤ Wood Paneling

Glarkou
architects
40, Papaflessa - 104, Eftaxiades - 105, Larissa - 540 01200
or 994904 - larissagilarkou - 540 01200

Project Name
**Demetris Gilmas -
PLOT 1063 & 1034
Residences in Kiti**

Drawing Name
Elevations

File name:
A01-015 DIM24(Pol. Adela 26.3.24)

Checked by :
G.L.

Drawn by :
F.D.

Scale
1:100

Date
March 24

Drawing No.

015 DIM24
A05

Stamp & Sign