

Symbols and notation:

- Washing machine
- Tumble dryer
- Dishwasher
- Refrigerator
- Labeling of factory furniture
- Labeling of customized furniture
- Labeling of plumbing fixtures
- Labeling of household appliances

All dimensions and references should be clarified on-site.









See the marking of plumbing products together with the water supply and sewage plan

Rooms List

No	Name	Area, m2	No	Name	Area, m2	No	Name	Area, m2
1	Gym	22,35	7	Bathroom 1	3,61	13	Bathroom 2	5,40
2	Living room	23,33	8	Store room	5,10	14	Bedroom 3	16,37
3	Relaxation room	14,17	9	Lobby	13,33	15	Bathroom 3	4,05
4	steam room	5,35	10	Guest WC	5,39			181,57 m ²
5	Bathroom	7,02	11	Laundry room	9,81			
6	Bedroom 1	24,82	12	Bedroom 2	21,47			


Date	04.07.2025
Project No	35
Title of projekt	VILLA Tiara_Limassol
Drawing title	Plan of furniture arrangement and marking Basemen
Scale	1:80, 1:1
Dr No	15

Symbols and notation:

-  Washing machine
-  Tumble dryer
-  Dishwasher
-  Refrigerator
-  Labeling of factory furniture
-  Labeling of customized furniture
-  Labeling of plumbing fixtures
-  Labeling of household appliances

All dimensions and references should be clarified on-site.

See the marking of plumbing products together with the water supply and sewage plan

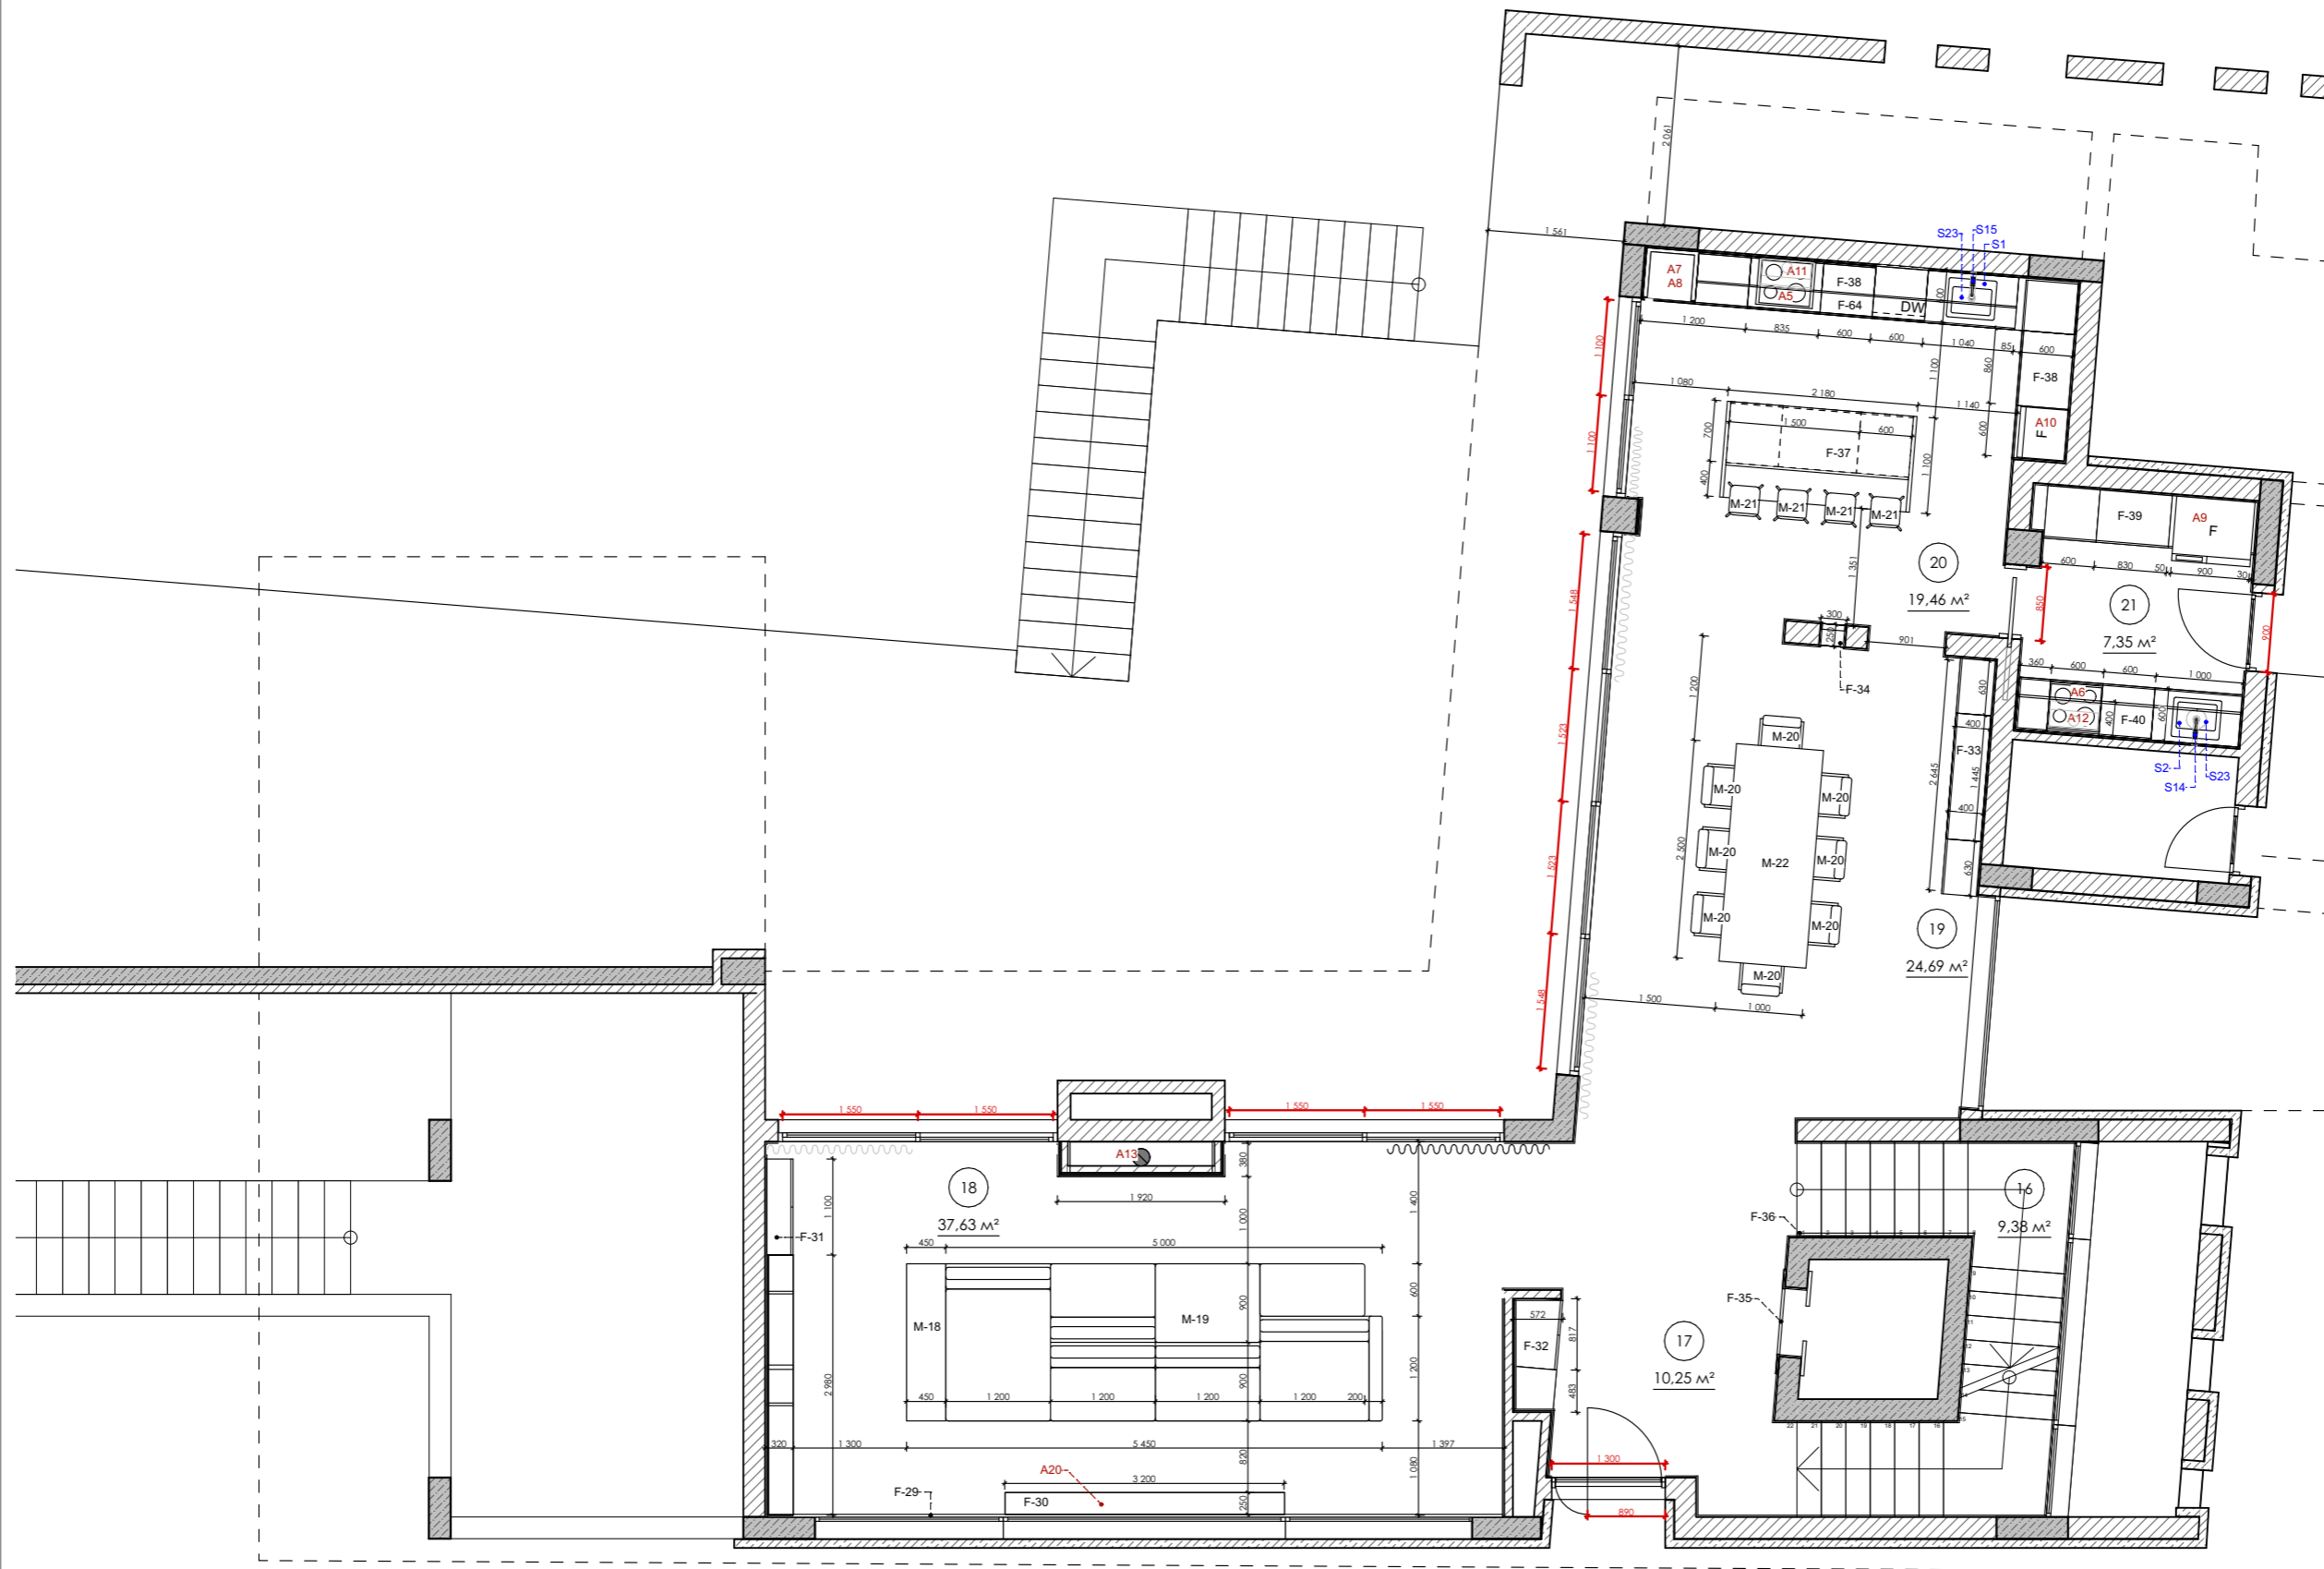

Rooms List









No	Name	Area, m2	No	Name	Area, m2
16	Stairs	9,38	21	Secondary kitchen	7,35
17	Hall	10,25			108,76 m ²
18	Living area	37,63			
19	Dinning area	24,69			
20	Kitchen area	19,46			

Date	04.07.2025
Project No	35
Title of projekt	VILLA Tiara_Limassol
Drawing title	Plan of furniture arrangement and marking Ground Floor
Scale	1:80, 1:1
Dr No	16

Rooms List


№	Name	Area, m2
22	Stairs	7,06
23	Hall	17,35
24	Master walk-in closet	14,74
25	Master Bedroom	16,06
26	Master Bathroom	10,00
27	Bedroom 1	14,98
28	Bathroom 1	3,81
29	Walk-in closet 1	3,06
30	Bedroom 2	14,90
31	Bedroom 3	14,90
32	Bathroom 2,3	5,13
		121,99 m ²

Symbols and notation:

-  Washing machine
-  Tumble dryer
-  Dishwasher
-  Refrigerator
-  Labeling of factory furniture
-  Labeling of customized furniture
-  Labeling of plumbing fixtures
-  Labeling of household appliances

All dimensions and references should be clarified on-site.

See the marking of plumbing products together with the water supply and sewage plan

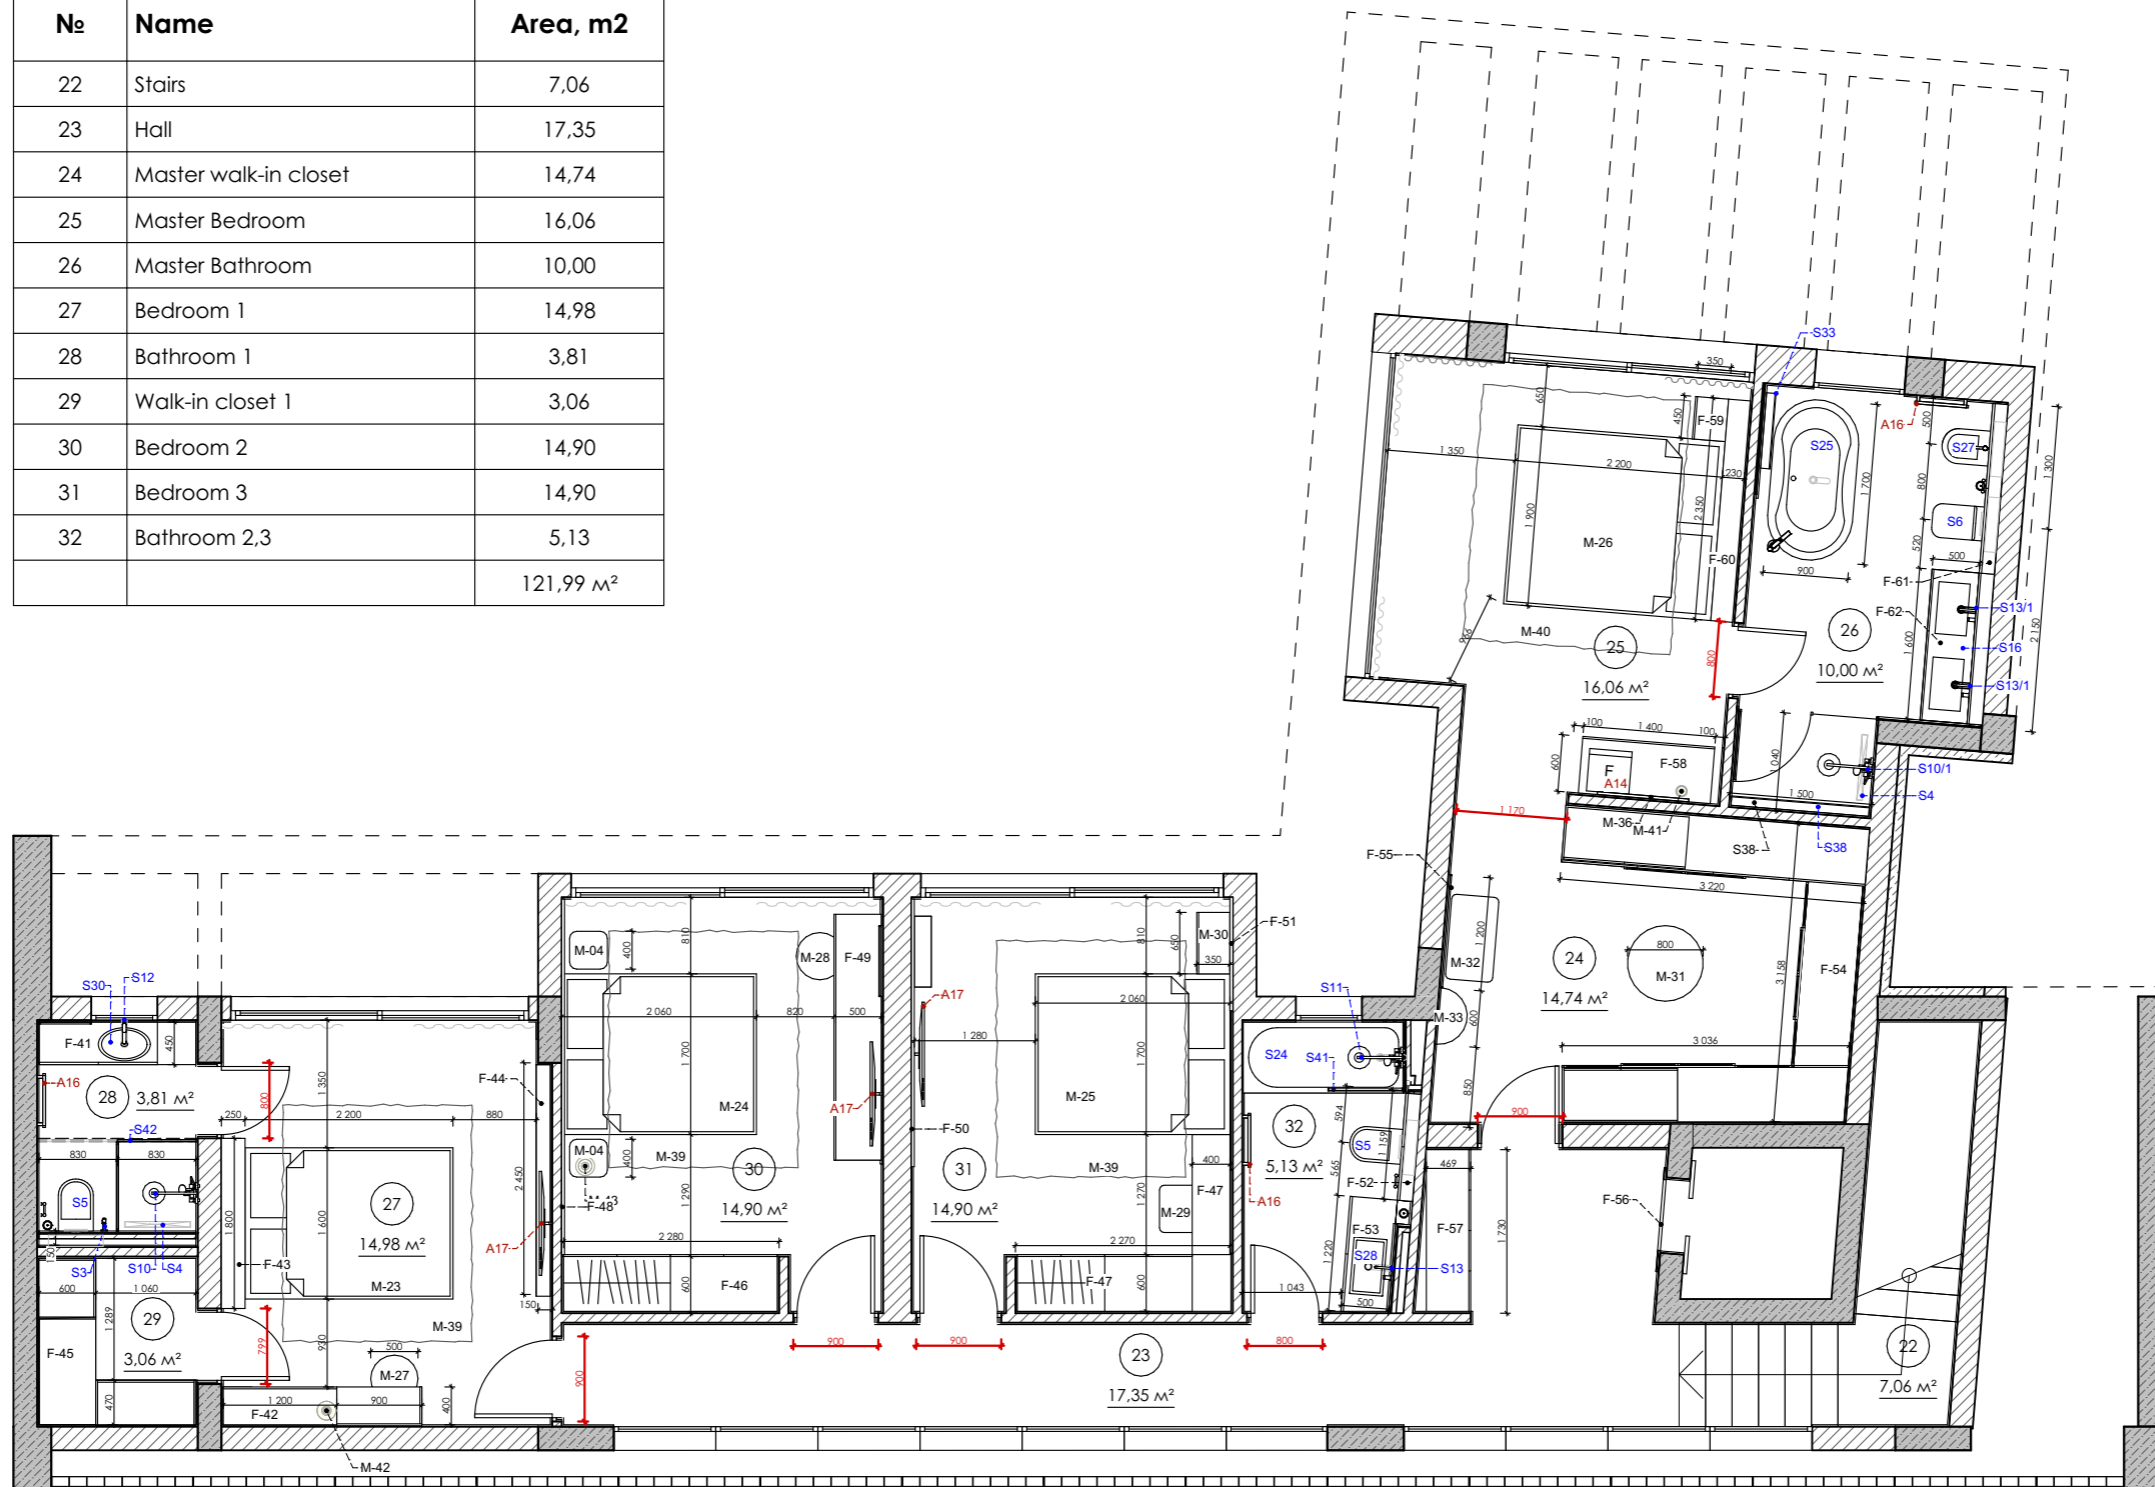

Date	04.07.2025
Project №	35
Title of projekt	VILLA Tiara_Limassol
Drawing title	Plan of furniture arrangement and marking 1st Floor
Scale	1:80, 1:1
Dr №	17